


SURFVIEW

- NOTES:
1. ENERGY PATH 1
 2. PROVIDE 22" X 36" ATTIC ACCESS, 18" X 24" CRAWL SPACE ACCESS
 3. NO LESS THAN 10% BEDROOM LIGHT FROM NATURAL SOURCES
 4. PROVIDE MIN. 36" X 36" LANDING AT EGRESS
 5. ALL WINDOWS AND PATIO DOORS TO HAVE INSULATED GLAZING
 6. BEDROOM WINDOWS SHALL HAVE WINDOW EGRESS OF 5.7 2 MIN. OPENING AND NO MORE THAN 44" A.F.F., A MIN. CLR. WIDTH OF 20" AND MIN. CLR HEIGHT OF 22"
 7. INSULATION AS FOLLOWS:
 WALLS: R-21
 FLOORS: R-25
 CEILING: R-25
 FLAT CEILING: R-38
 VAULTED CEILING: R-30
 8. ALL EXTERIOR DOORS AND WINDOWS TO HAVE 4 X 8 HEADERS UNLESS SPECIFIED ON PLANS
 9. PROVIDE FIRE BLOCKING AS PER LOCAL BUILDING CODE.
 10. ALL ELECTRICAL WIRING AS PER LOCAL CODE.
 11. ALL PLUMBING AS PER LOCAL CODE.
 12. ALL WINDOWS WITHIN 18" OF FINISHED FLOOR AND 12" OF DOORS ARE TO BE TEMPERED GLAZING
 13. DESIGN LOADS:
 FLOOR LOADS @ 40 LBS/2' LIVE, 12 LBS/2' DEAD
 ROOF LOADS @ 25 LBS/2' LIVE, 15 LBS/2' DEAD

WINDOW SCHEDULE					
NO.	SIZE	DESCRIPTION	LOCATION	HEAD HT.	QTY.
W/1	22 22	G CASEMENT	BATHROOMS	6'-8"	1
W/2	22 22	G FIXED	GARAGE DOORBER	V.I.F.	2
W/3	22 22	G GRT. RNL. TRANSOM	GREAT ROOM	10'-6" +- 2	2
W/4	22 32	G SINGLE HUNG	MASTER BATH	6'-8"	1
W/5	22 32	G SINGLE HUNG	ENTRY HALL	6'-8"	1
W/6	22 42	G SINGLE HUNG	MASTER BEDROOM	6'-8"	2
W/7	22 42	G SINGLE HUNG	GREAT ROOM	8'-0"	1
W/8	22 62	G BOTTOM SLIDER	GREAT ROOM, FAMILY	8'-0"	4
W/9	42 32	G SLIDER	BEDROOMS #2, 3	6'-8"	2
W/10	52 22	G FIXED TRANSOM	GREAT ROOM	10'-6" +- 1	1
W/11	42 52	G SLIDER	GARAGE	7'-0"	1
W/12	52 62	G FIXED	GREAT ROOM, FAMILY	8'-0"	2
W/13	42 52	G ACRYLIC BLOCK	MASTER BATH	6'-8"	1
W/14	52 42	G SLIDER	BEDROOM #2	6'-8"	1
W/15	62 22	G FIXED TRANSOM	GREAT ROOM	10'-6" +- 1	1
TOTAL:					23

NOTE: VERIFY ALL WINDOW & DOORS W/ELEVATIONS

DOOR SCHEDULE					
NO.	SIZE	DESCRIPTION	LOCATION	MODEL #	QTY.
D/1	32 65	4-PANEL EXT.	ENTRY		1
D/2	32 65	4-PANEL METAL EXT.	GARAGE		1
D/3	2-8 65	FULL LITE EXT.	GREAT ROOM		1
D/4	2-6 65	4-PANEL INT.	BEDROOMS		3
D/5	2-4 65	4-PANEL INT.	CLOSETS, BATHROOMS		6
D/6	62 65	PATIO DOOR	MASTER BEDROOM		1
D/7	32 65	PATIO DOOR	FAMILY ROOM		1
D/8	52 65	BI-FOLD	BEDROOM CLOSETS		2
D/8	2-4 65	POCKET DOOR	MASTER BATH		1
TOTAL:					17

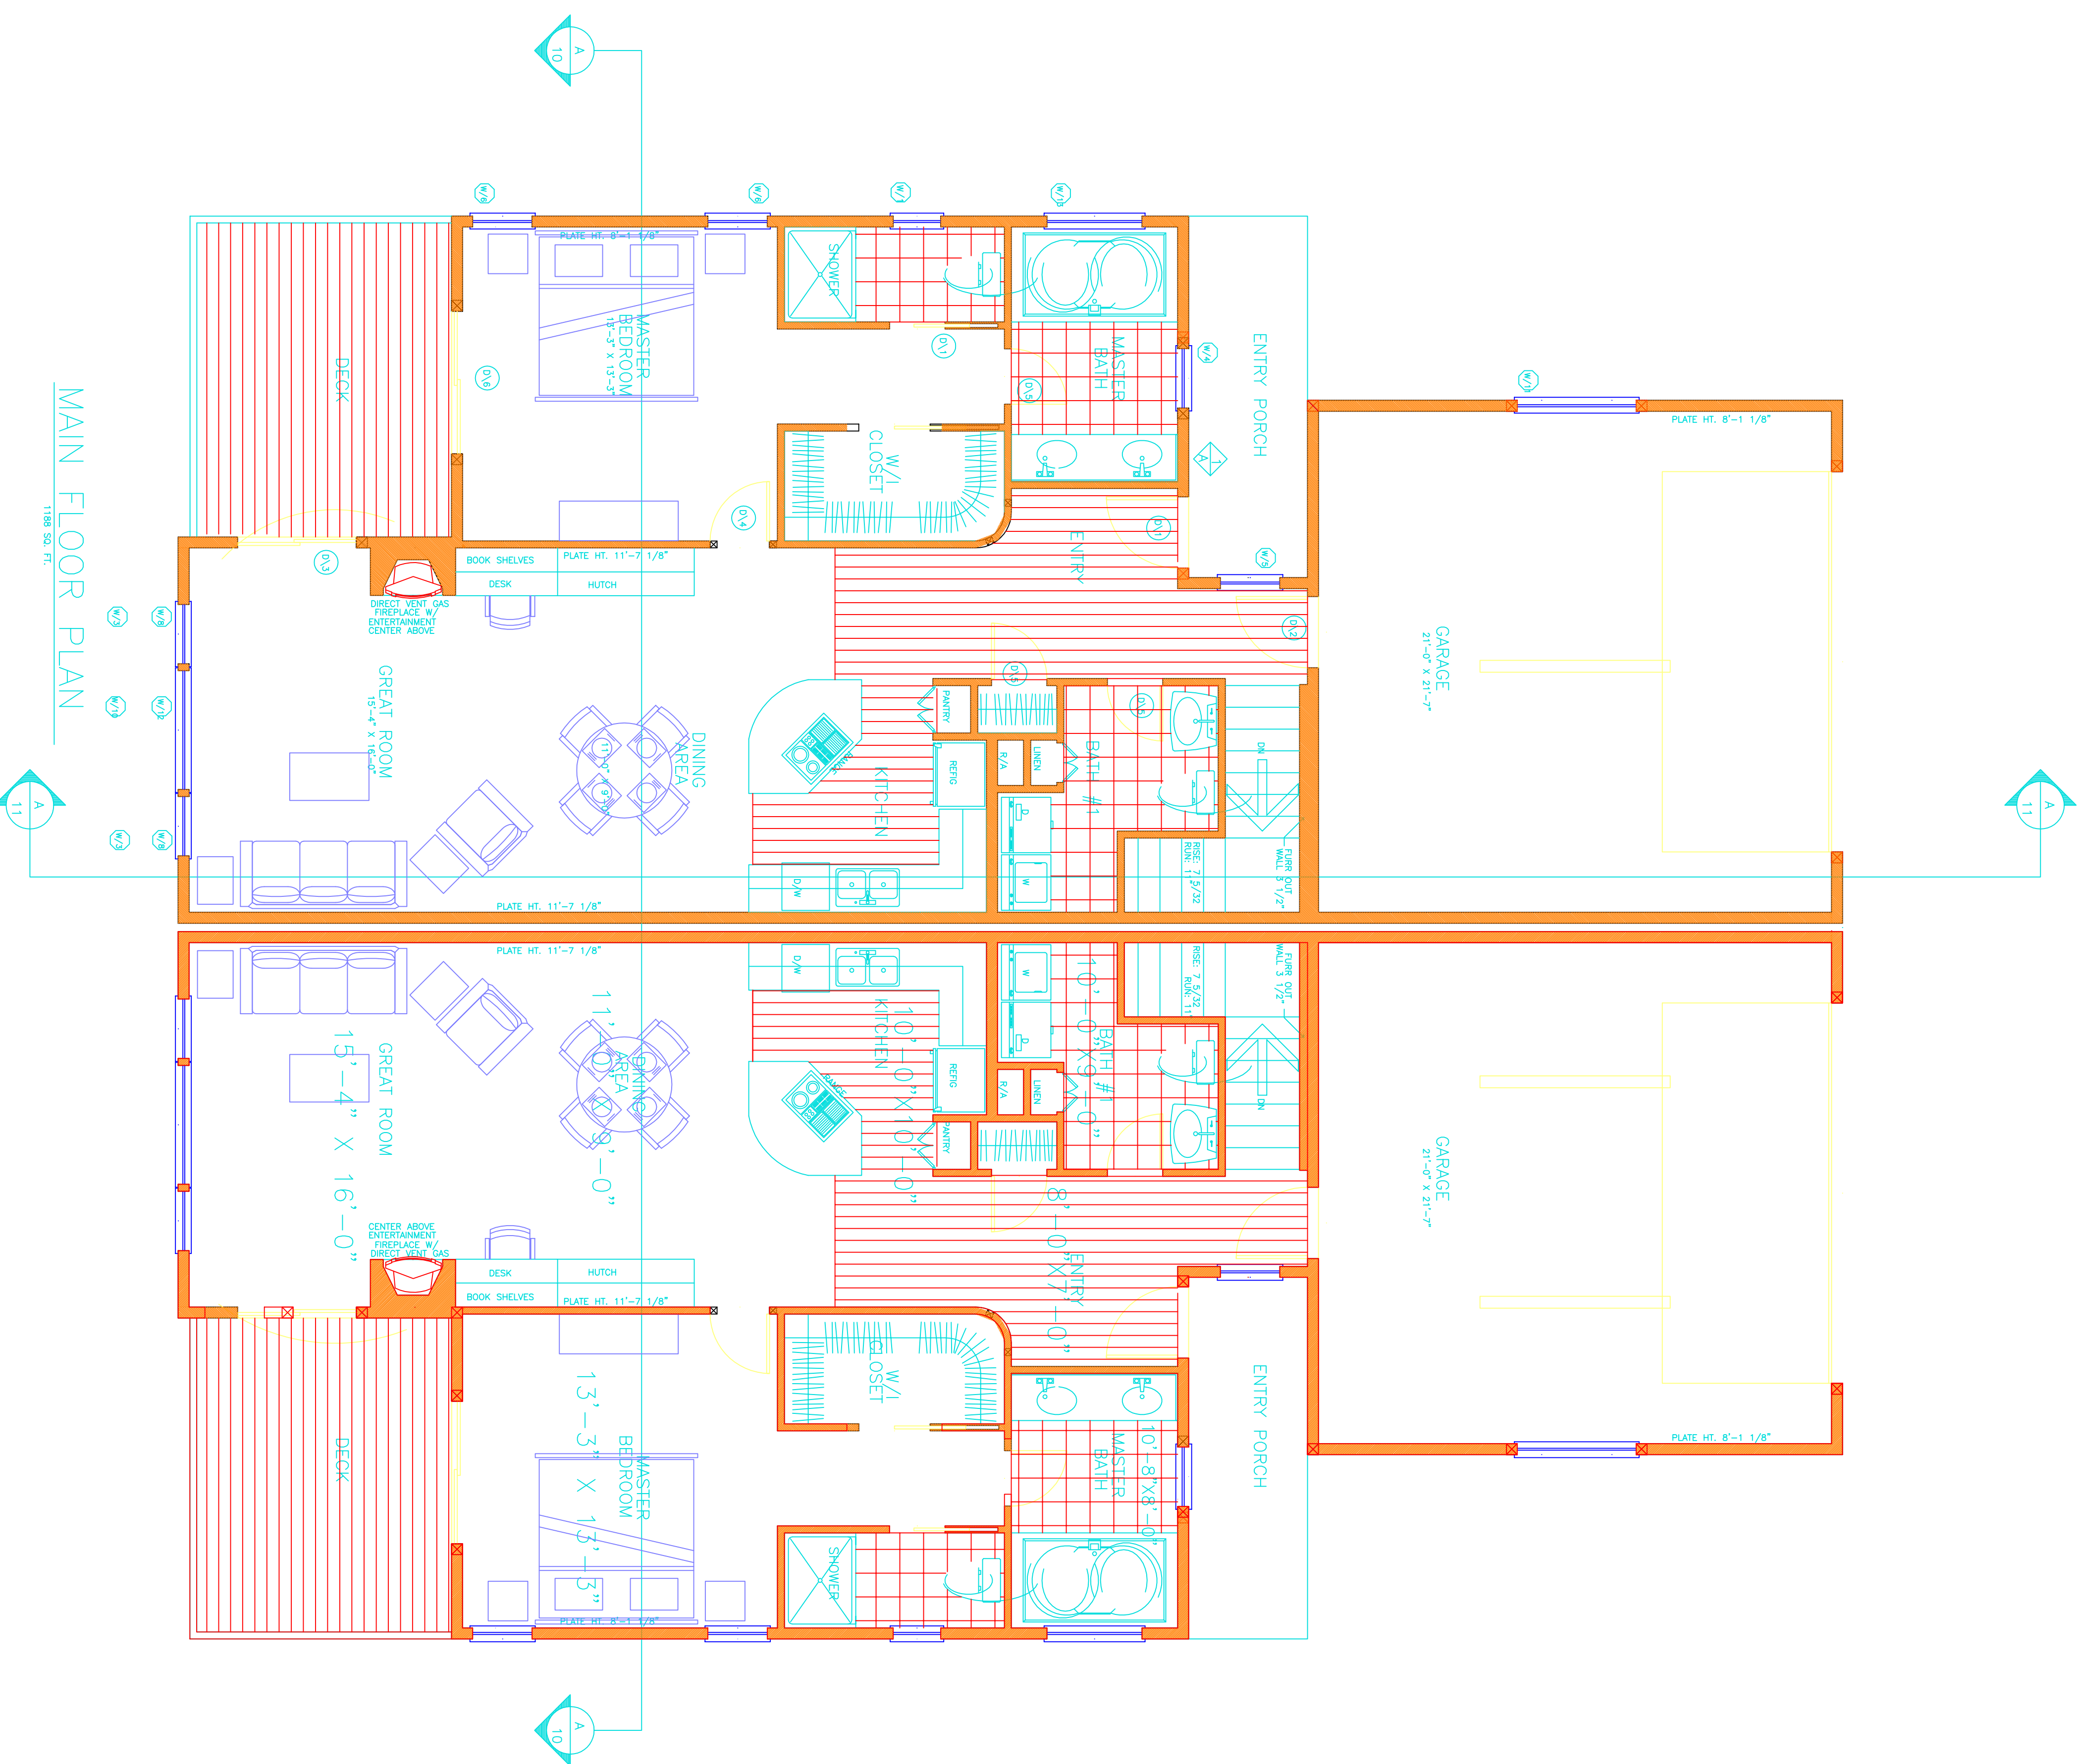

MAIN FLOOR PLAN
1188 SQ. FT.